




H
G
F
E
D
C
B
A

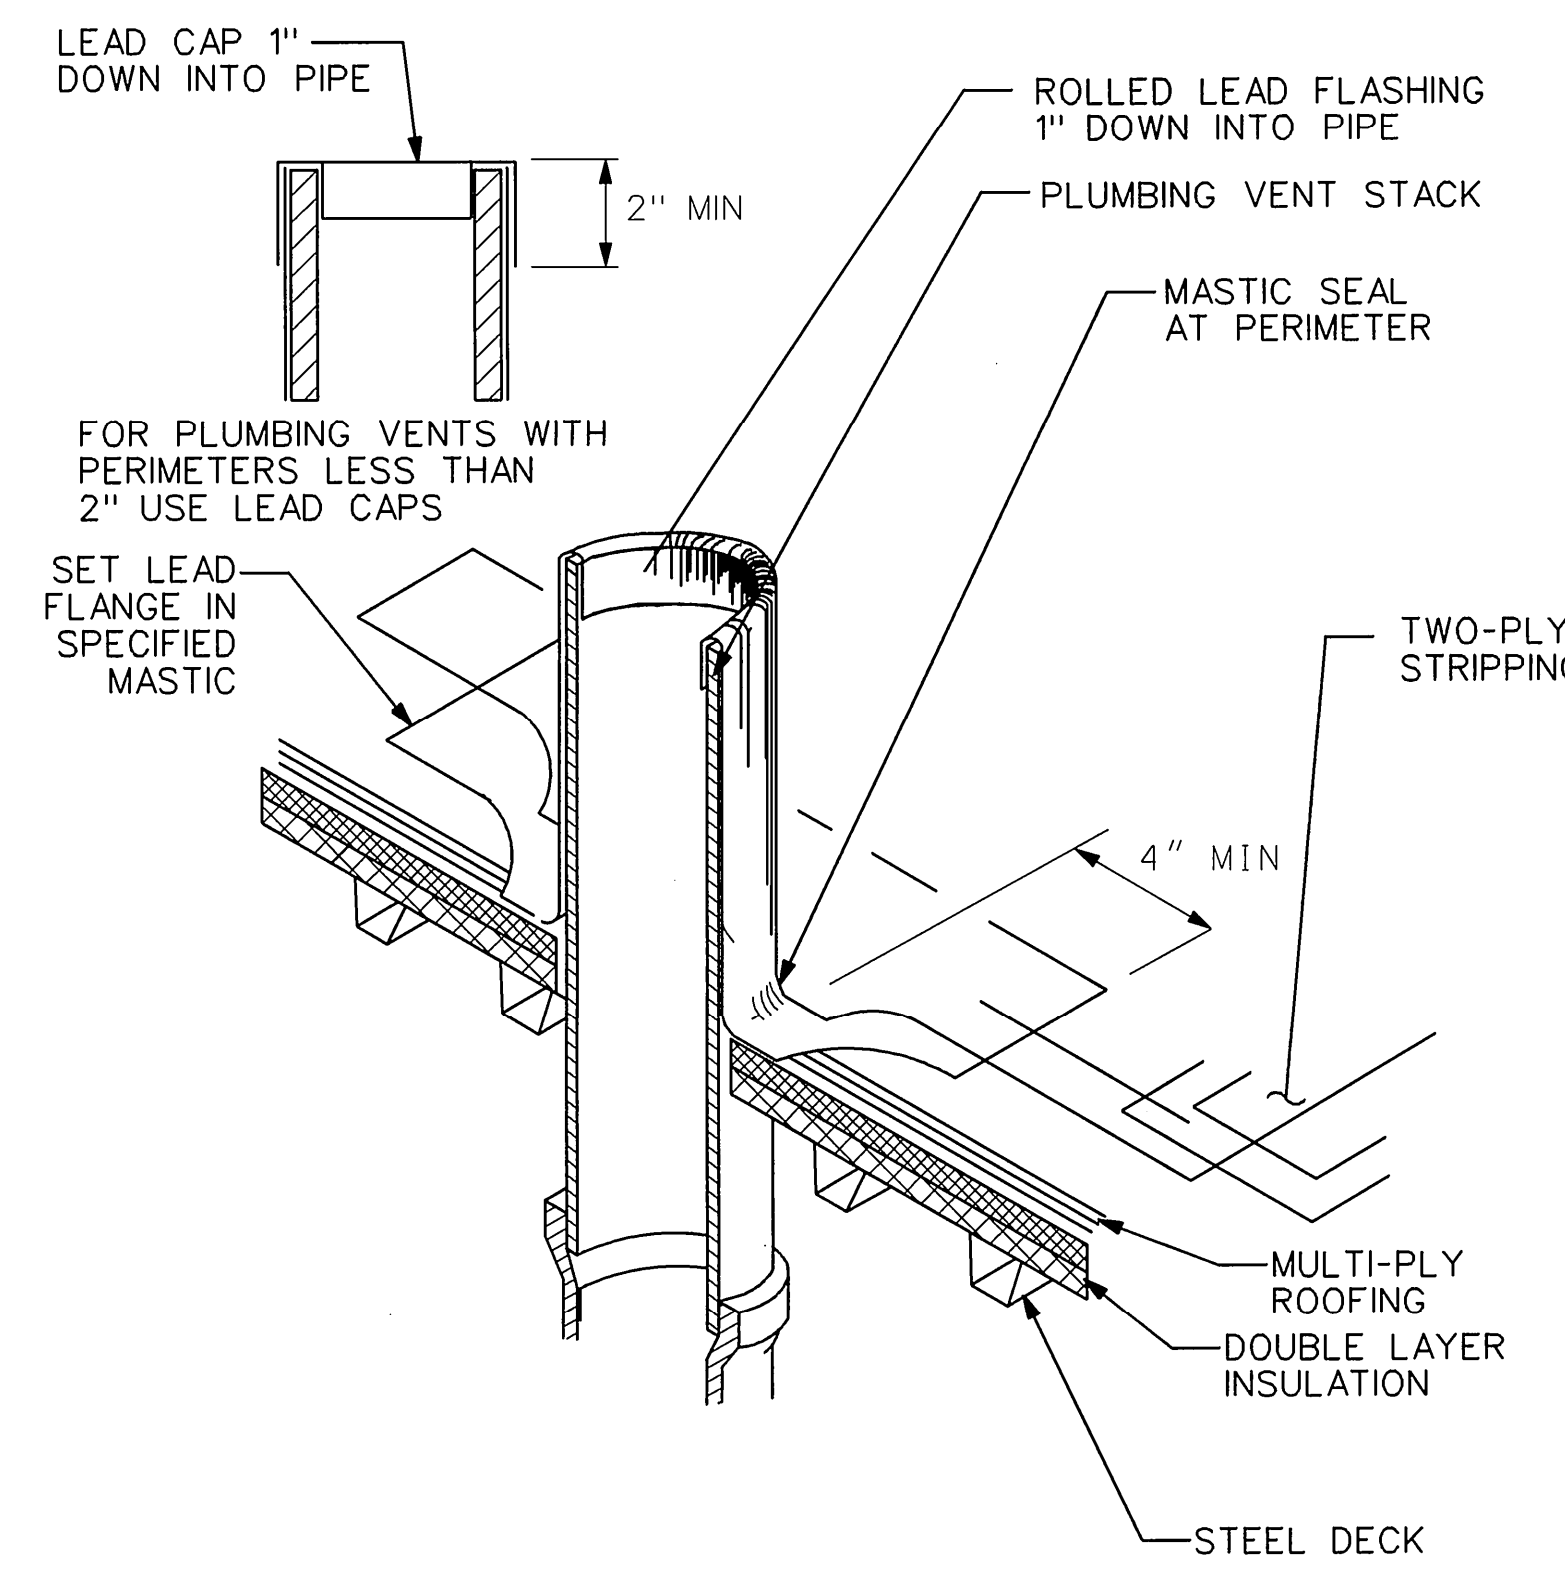


1
C03
DETAIL 2
NOT TO SCALE

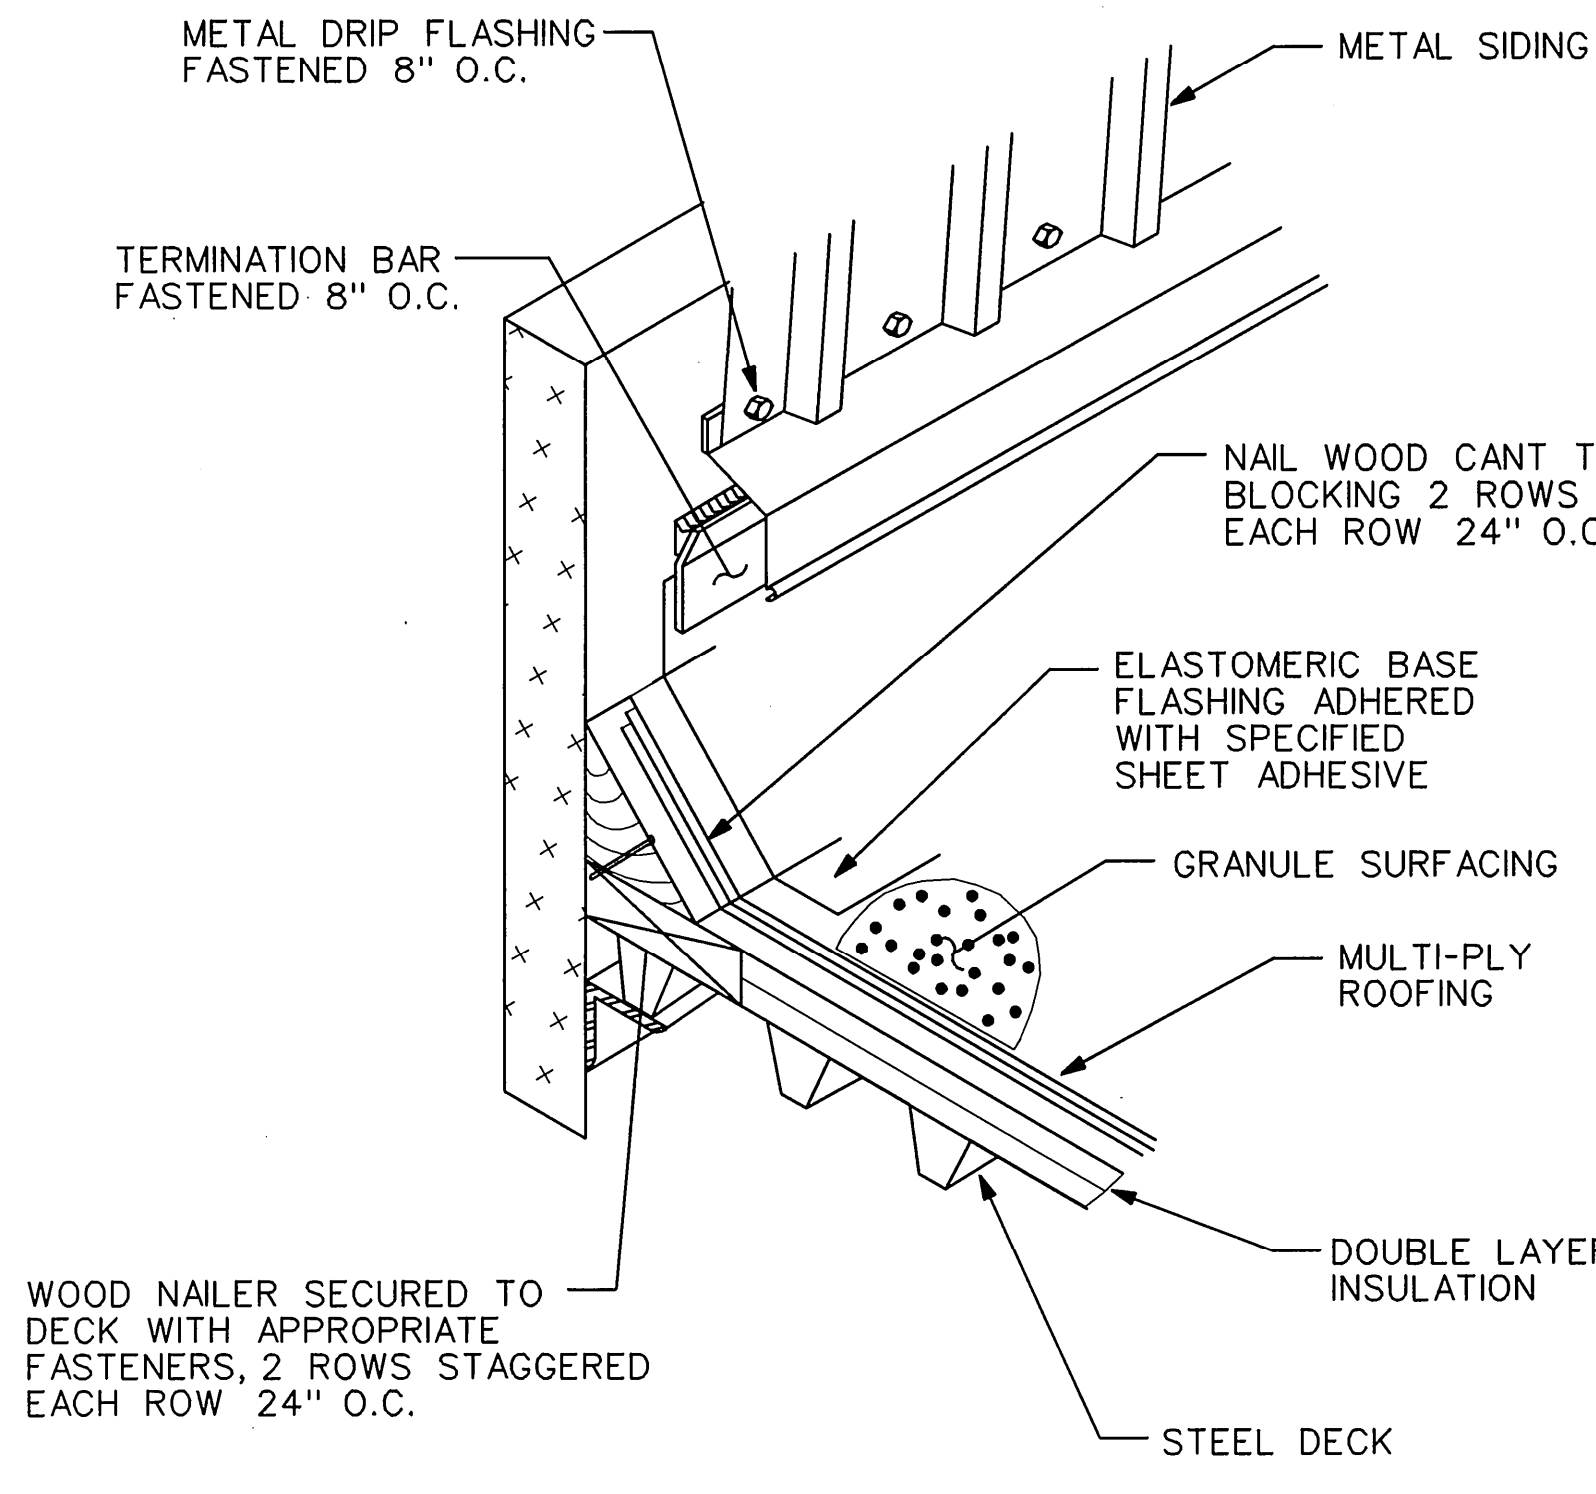


2
C03
ROOF DETAIL 1
NOT TO SCALE

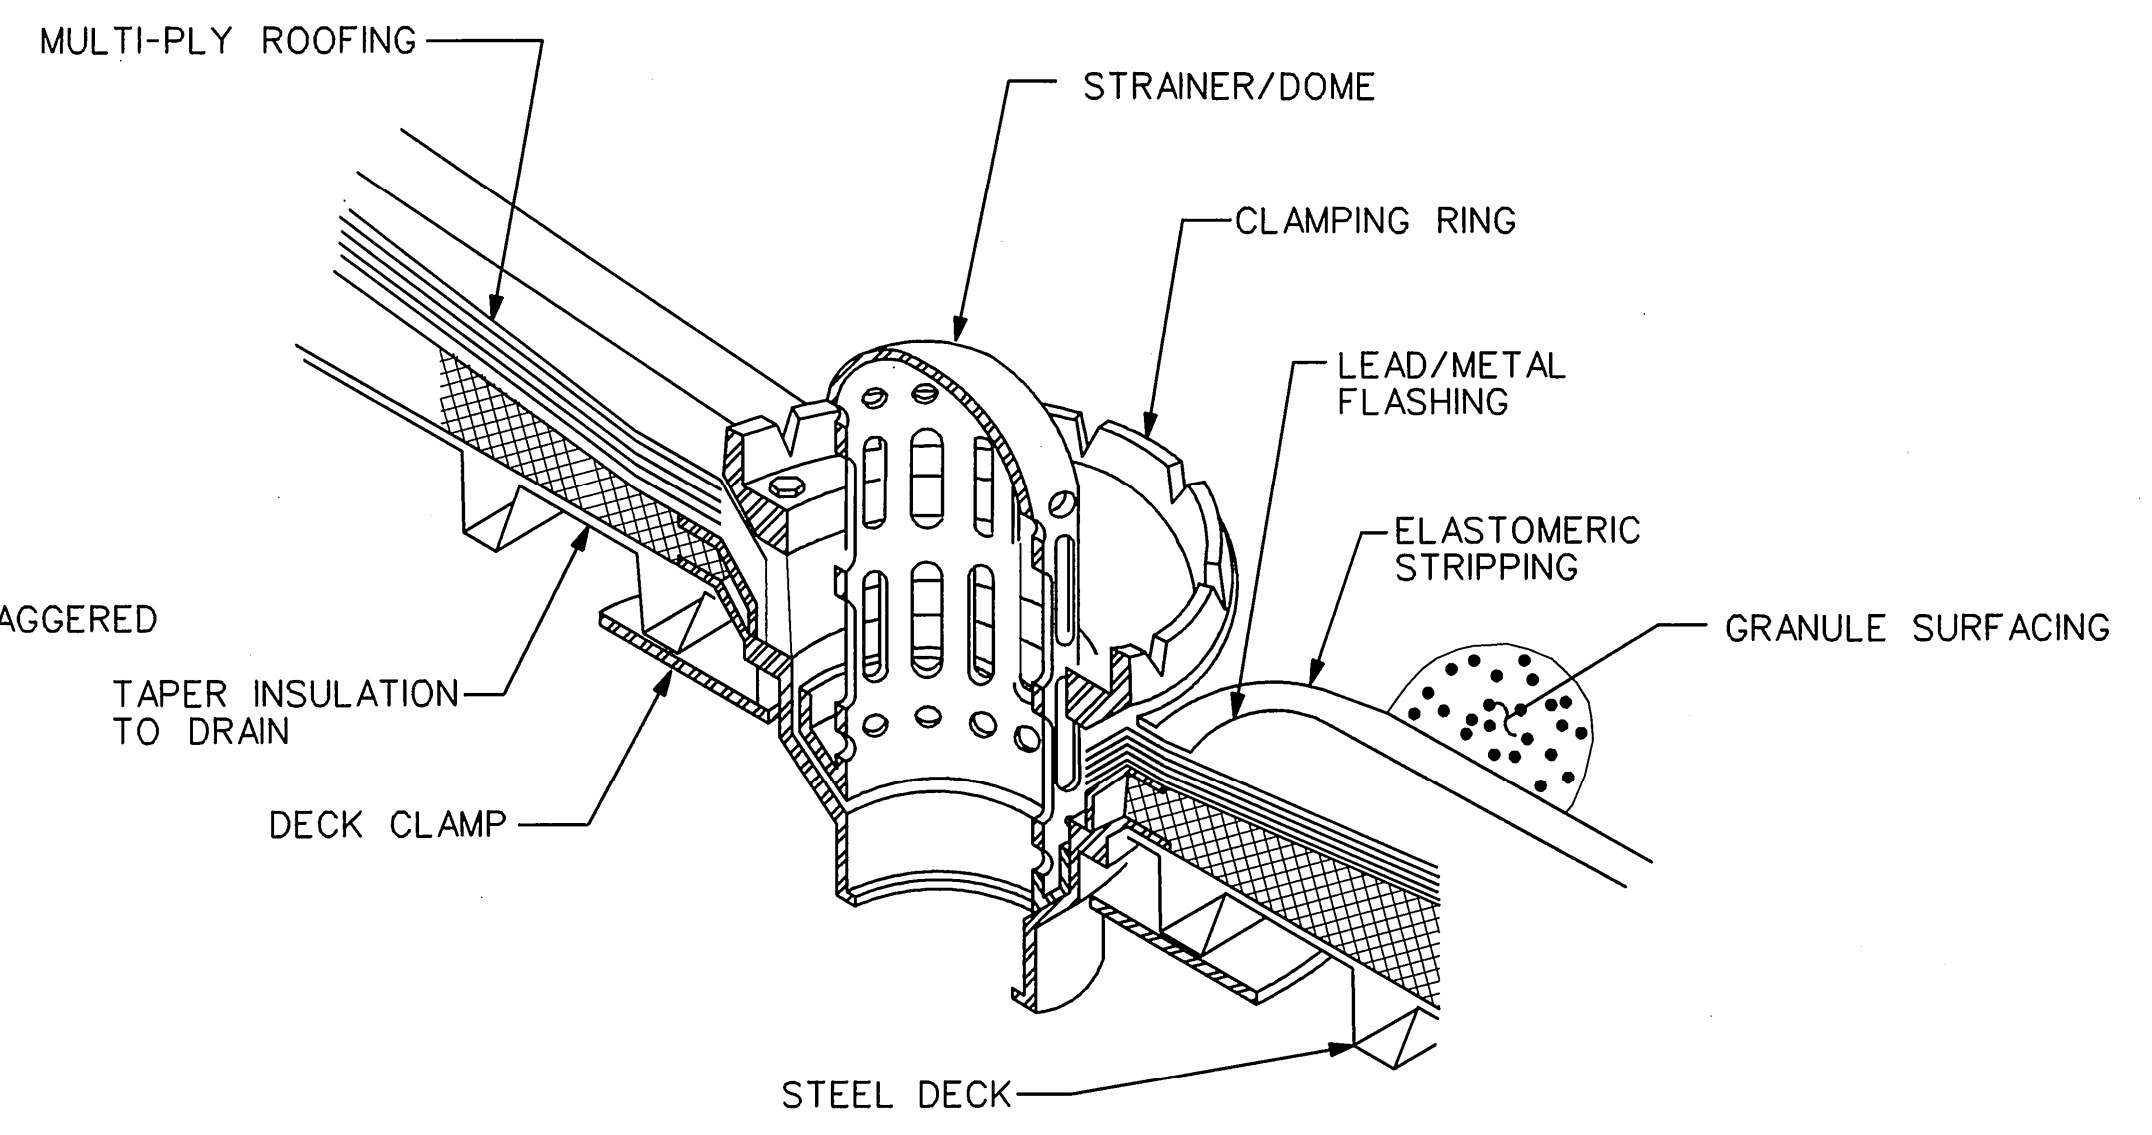


3
C03
ROOF DETAIL 3
NOT TO SCALE

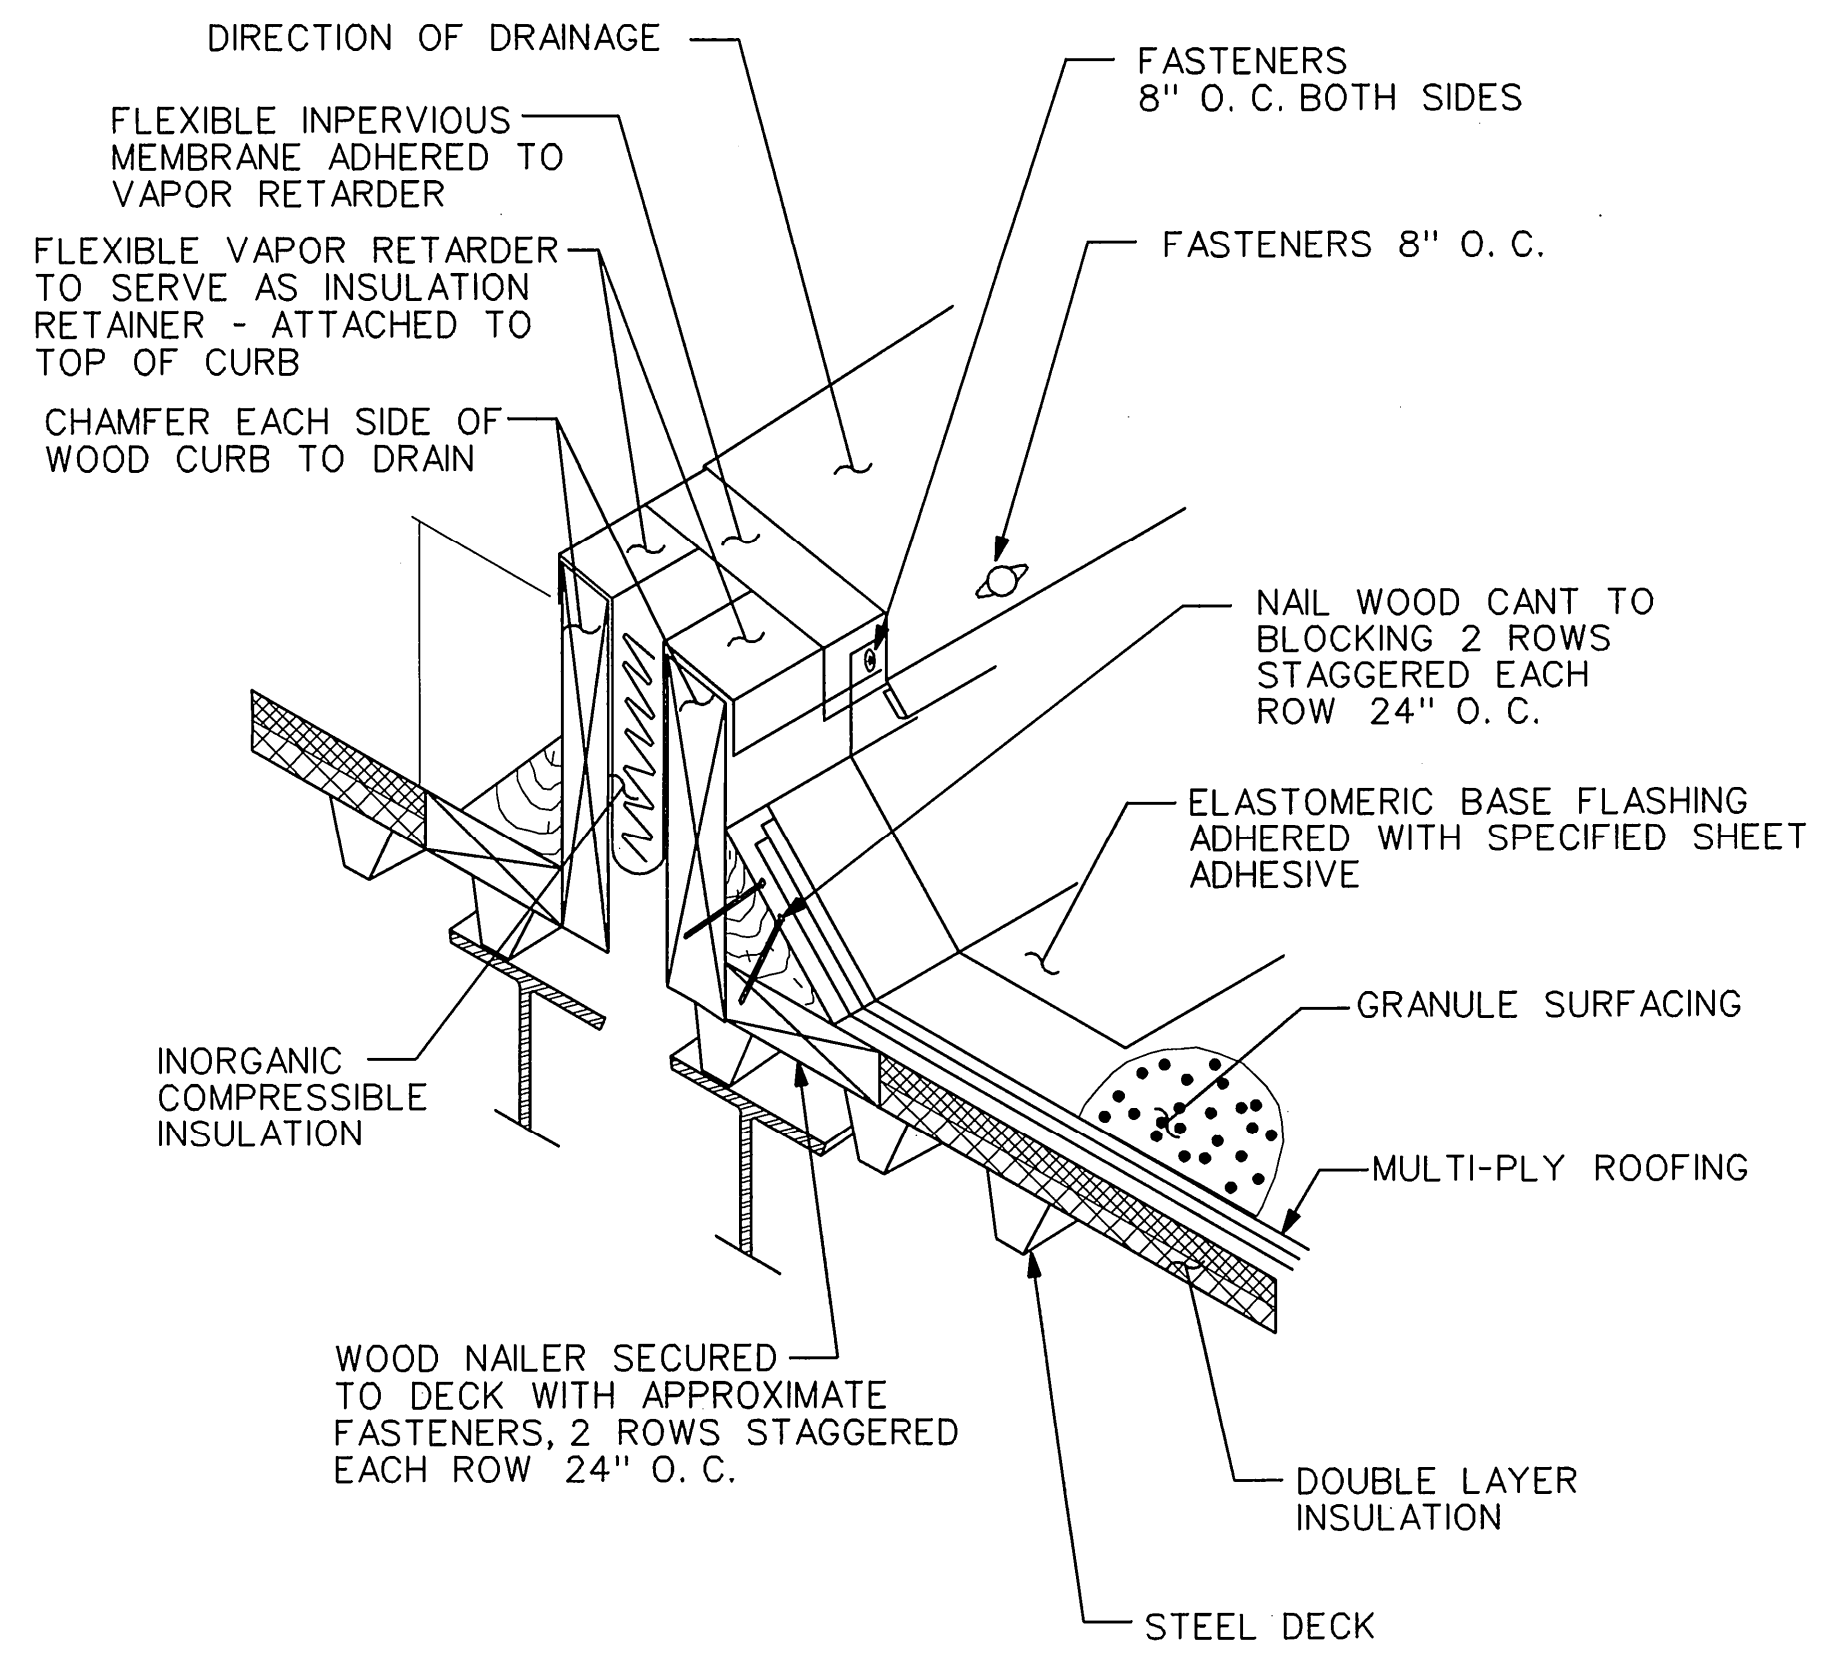

4
C03
ROOF DETAIL 4
NOT TO SCALE

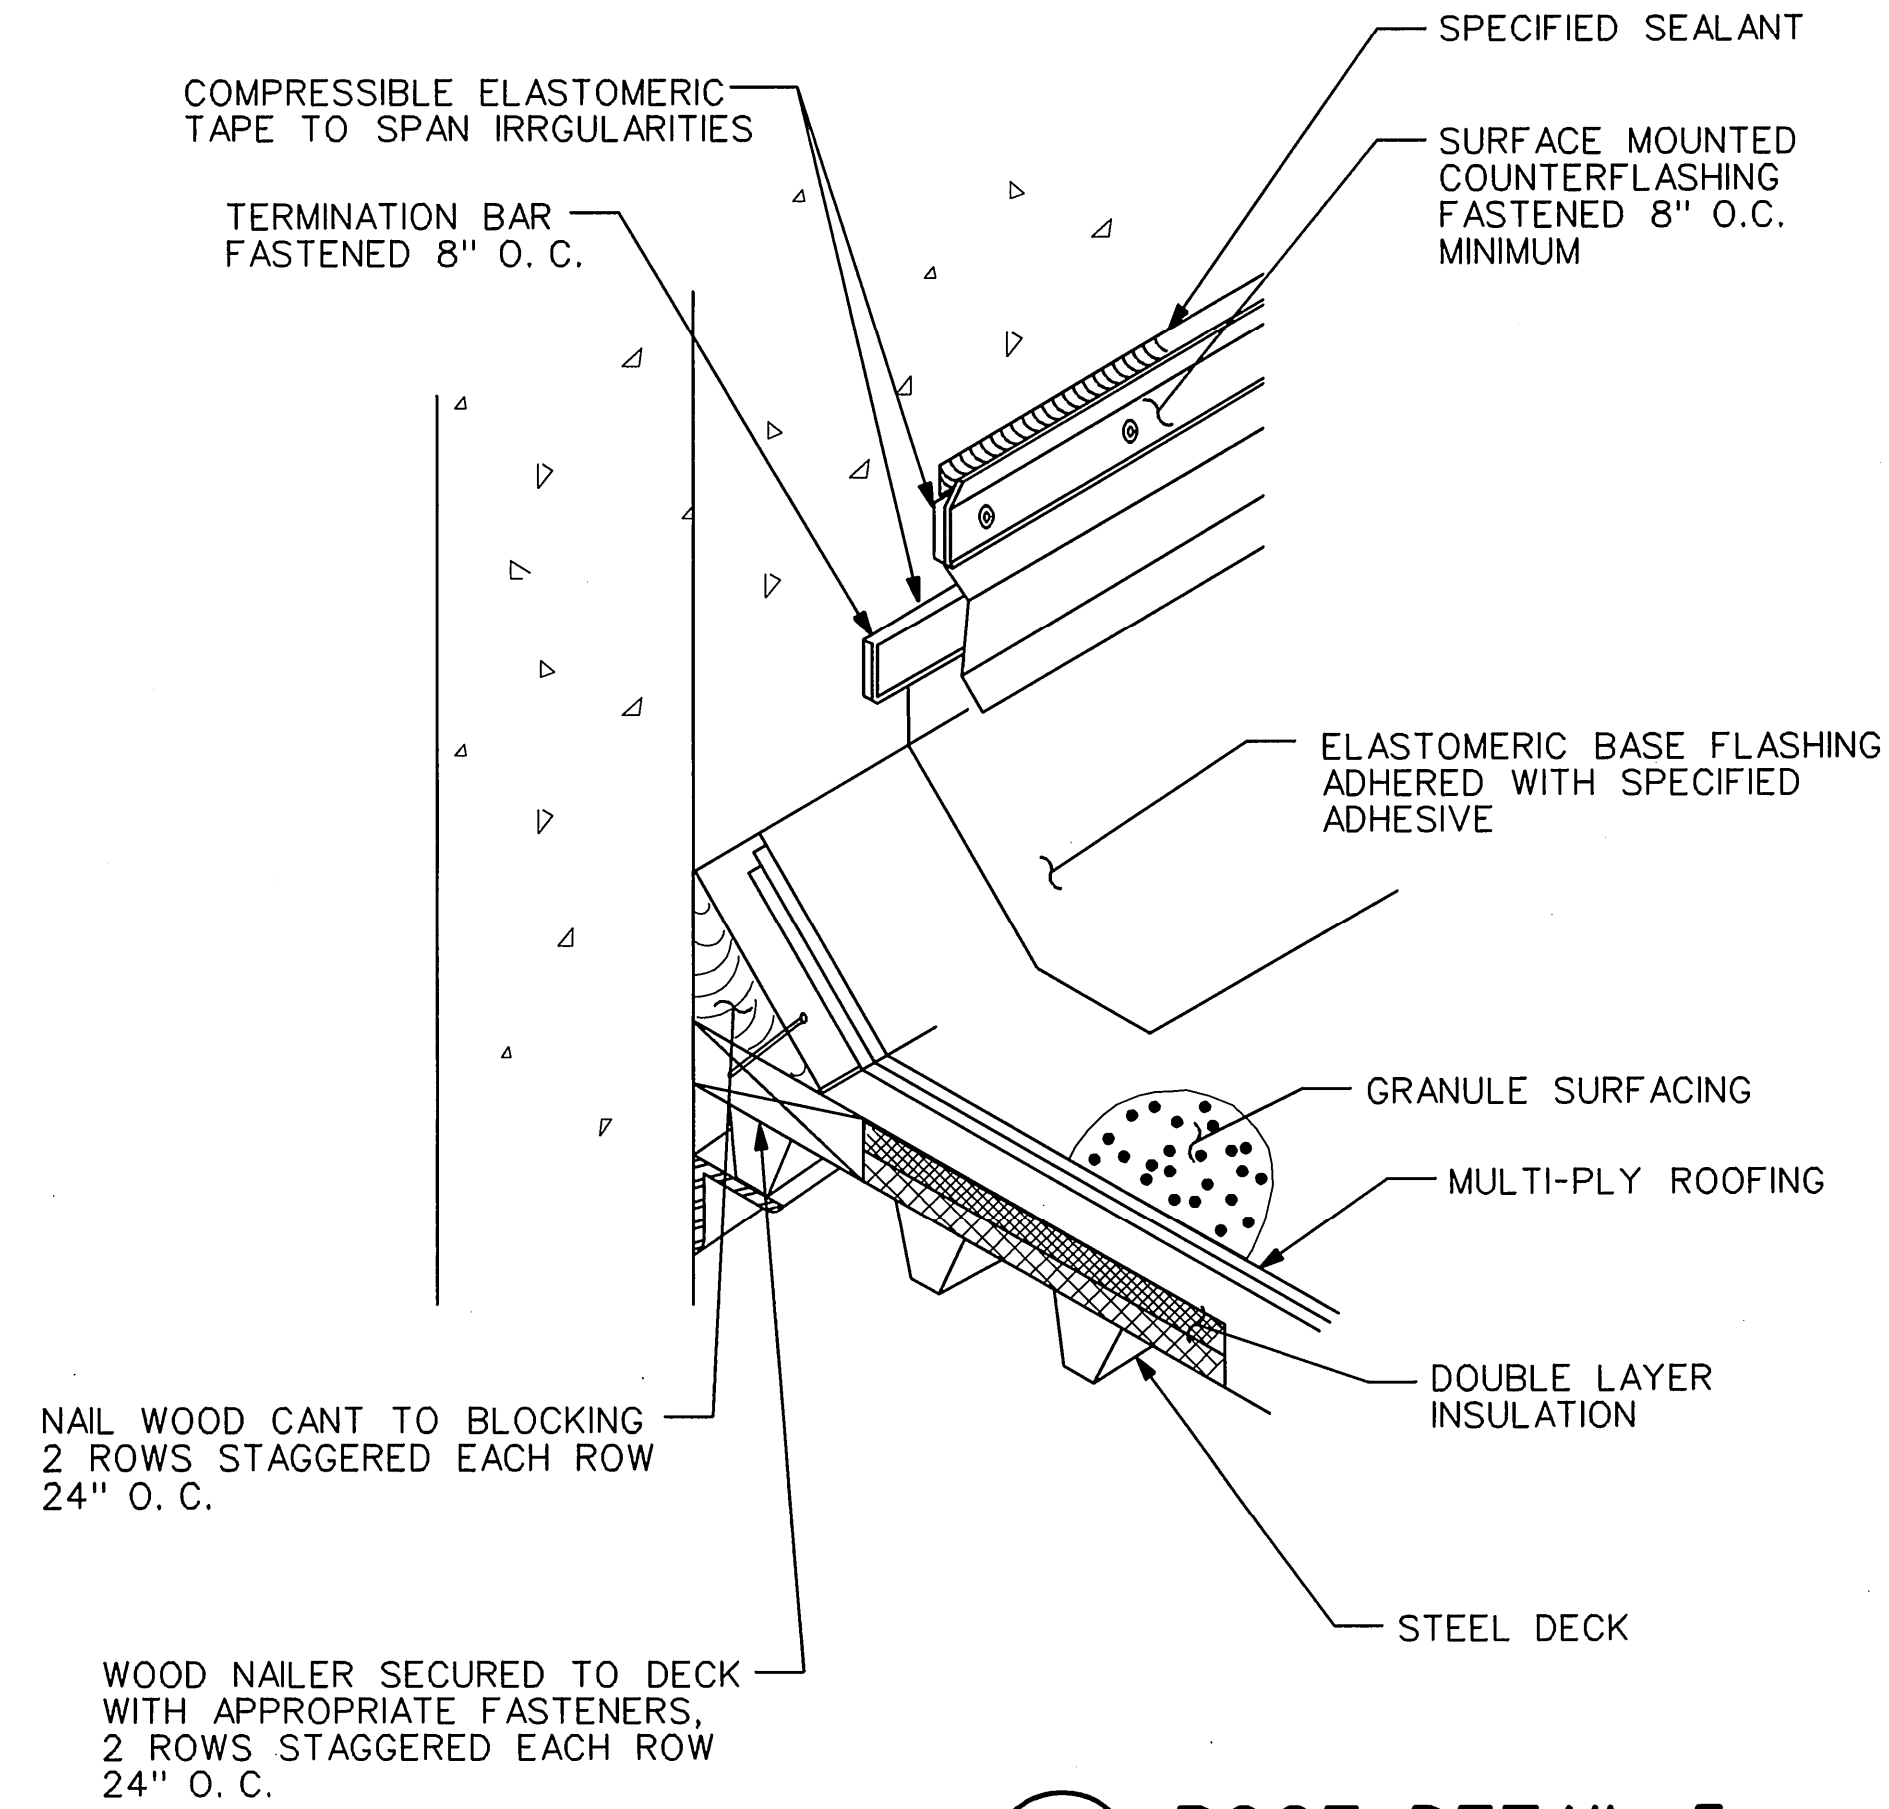

5
C03
ROOF DETAIL 5
NOT TO SCALE

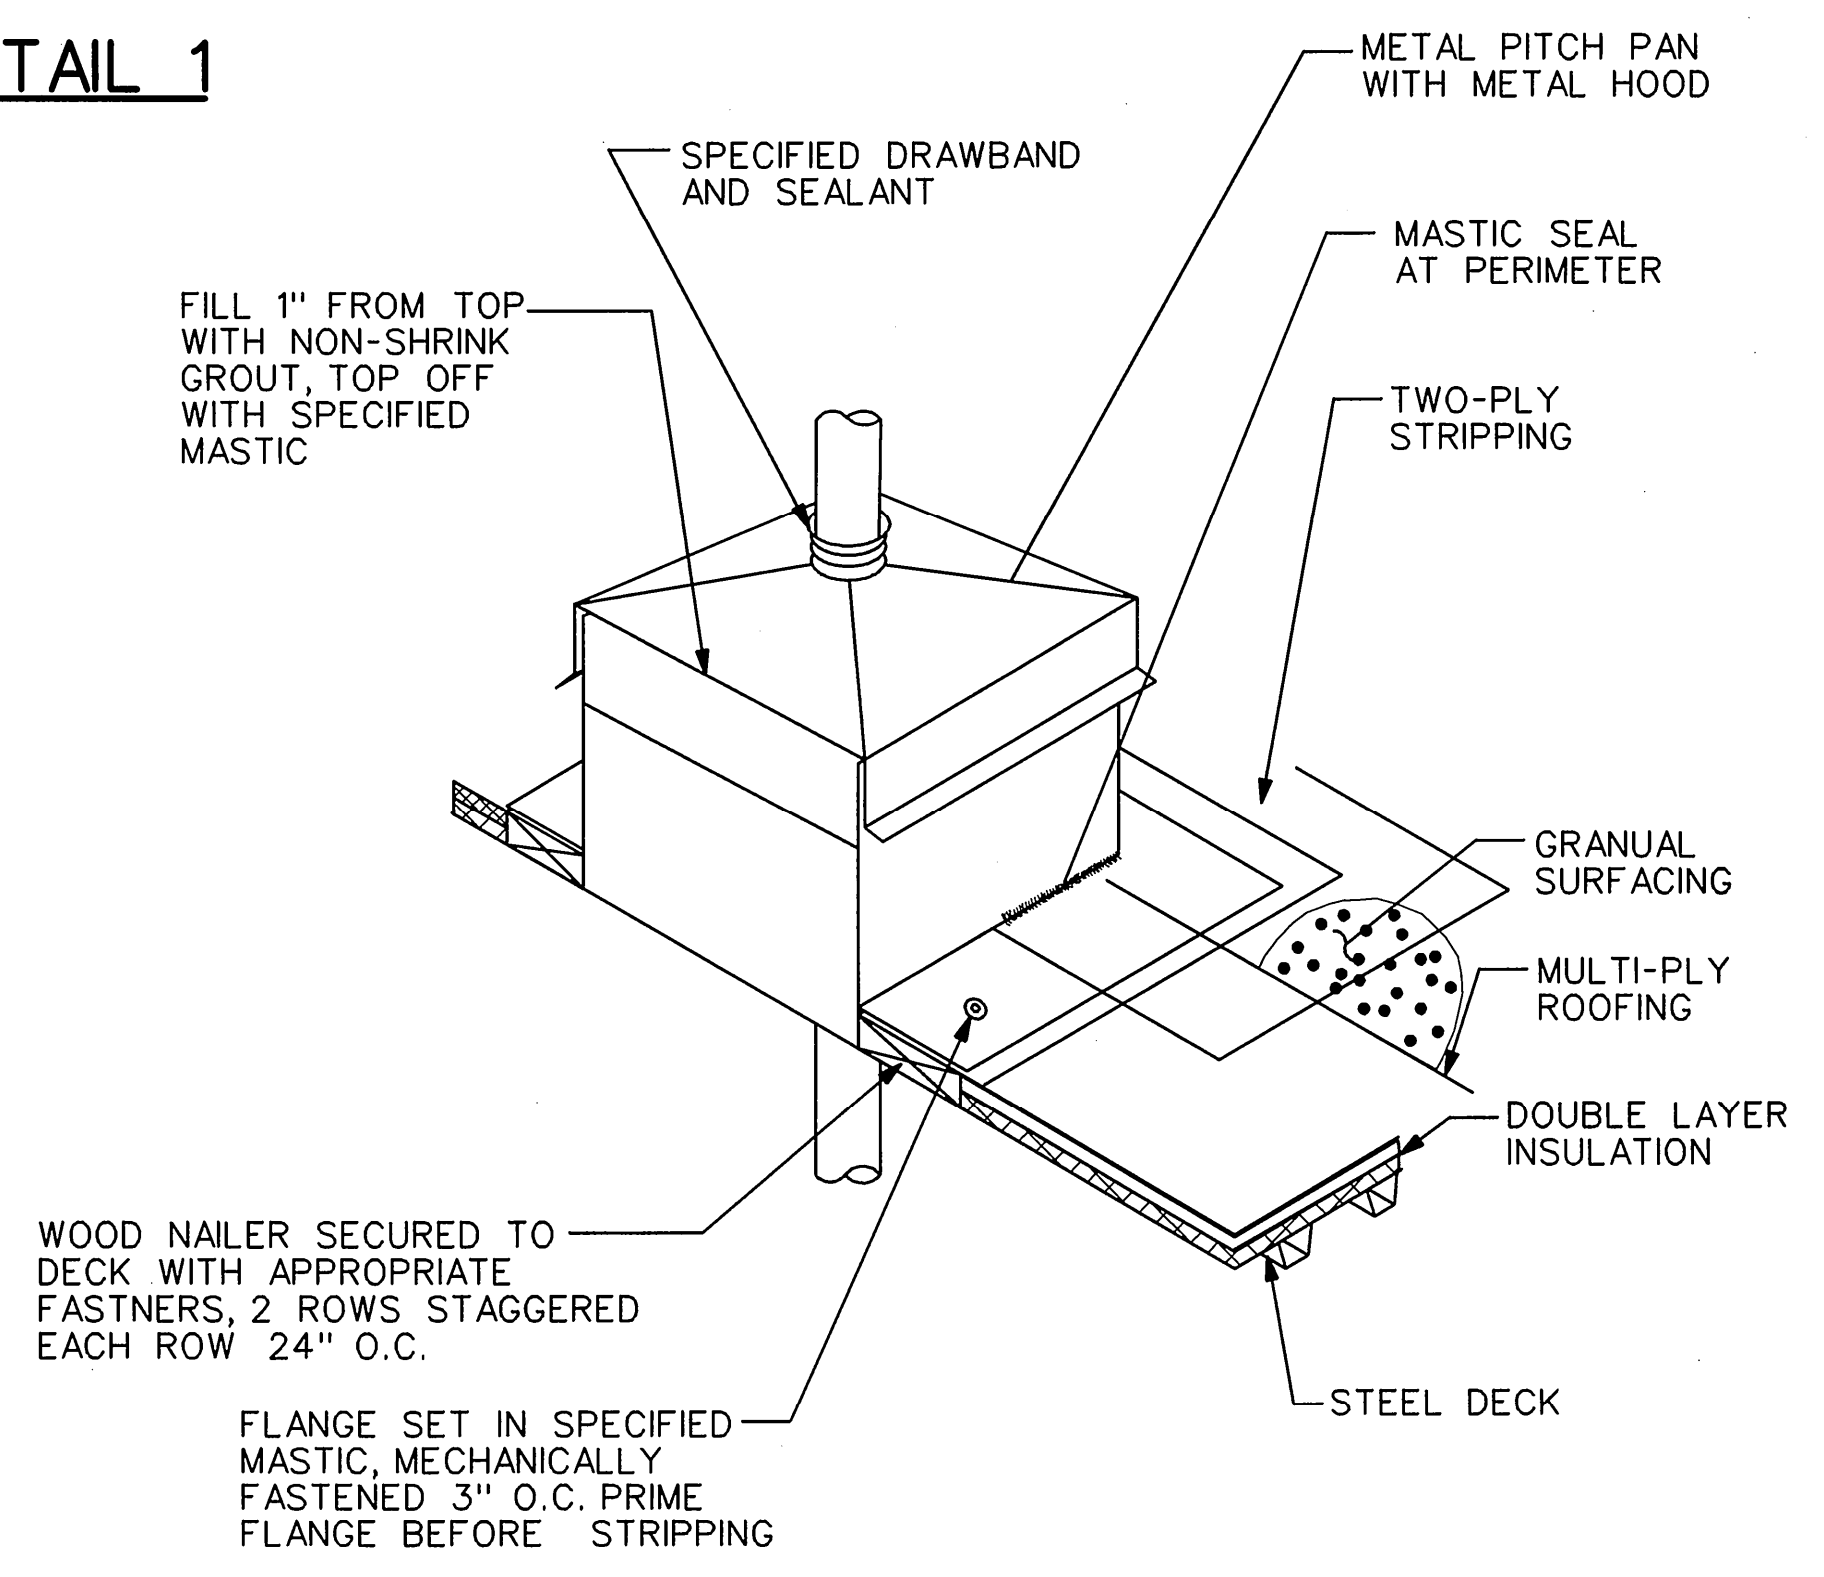

6
C03
PITCH POCKET ROOF DETAIL 2
NOT TO SCALE

REV	DATE	DESCRIPTION	JCN	REDLINE DATE	APVD
DEPARTMENT OF TRANSPORTATION FEDERAL AVIATION ADMINISTRATION ATLANTA IMPLEMENTATION CENTER ATLANTA, GA					
ARTCC ROOF REPLACEMENT ROOF DETAILS					
MEMPHIS		MEMPHIS CENTER		TN	
REVIEWED BY	SUBMITTED BY		APPROVED BY		
	<i>[Signature]</i>		<i>[Signature]</i>		
DESIGNED BY	SR ENGR, ENROUTE PLATFORM		MGR PLATFORM OPS, ENROUTE		
DRAWN BY	GM		DATE 11/13/2006 JCN		
CHECKED BY	BH		DRAWING NO 622128		
NAS IMPLEMENTATION ANI-300			REV		
			ZME-D-622128-C03		

ISSUED FOR CONSTRUCTION